



Note: Wet underfloor heating throughout the ground floor

Tall Wine Fridge  
1650 (h)  
600mm (w)  
740mm (d)

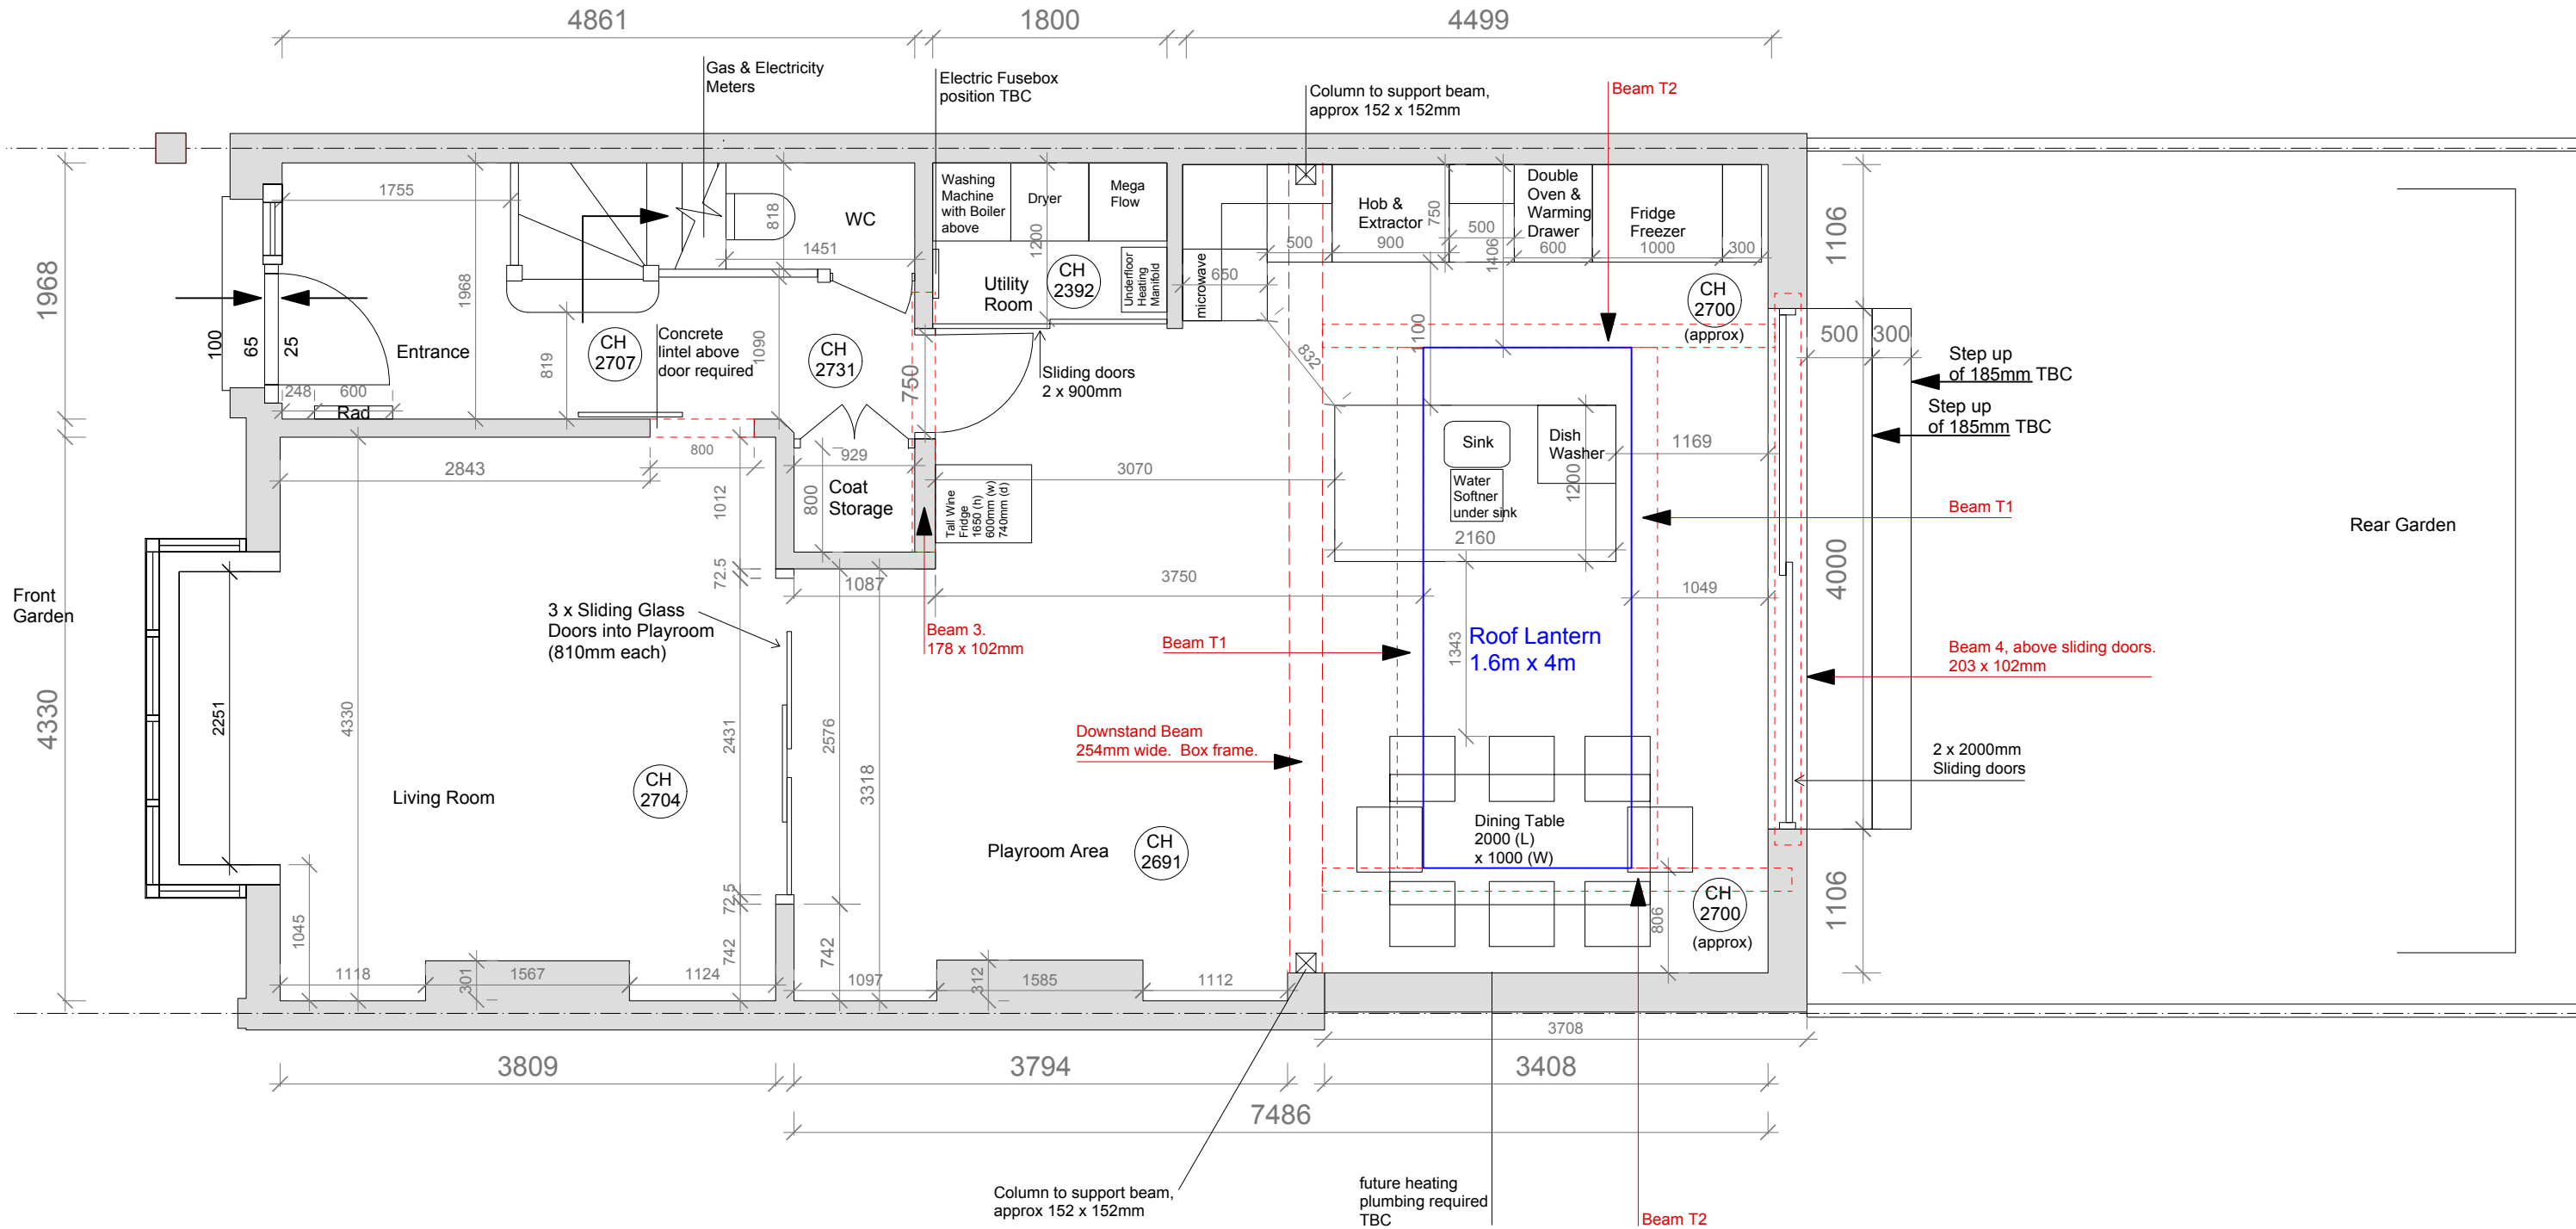

Rev Issue Status/Notes Date	Do not scale from this drawing. All dimensions must be checked on site by the contractors.  All dimensions in millimetres unless otherwise stated.	<b>Key</b> ..... Change of Ceiling Height _____ Party Wall	<b>Saunders Interiors Ltd</b> tracey@saundersinteriors.co.uk 07717 841 640	Project Title: 19 Byfeld Gardens, London	Drawing Title: 19 Byfeld Gardens - 005	Issue Date: 19.05.2015
				Client Name: Lokkei McBrinn	Scale: 1:50 at A3	Drawing Name: Ground Floor Plan Proposed

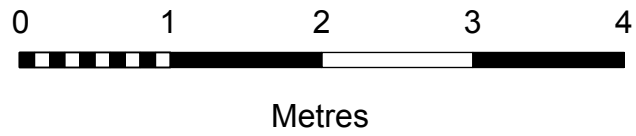

Rev	Issue Status/Notes	Date	<p>Do not scale from this drawing. All dimensions must be checked on site by the contractors.</p> <p>All dimensions in millimetres unless otherwise stated.</p>	<p><b>Key</b></p> <p>----- Party Wall</p>	<p><b>Saunders Interiors Ltd</b> tracey@saundersinteriors.co.uk 07717 841 640</p>	Project Title: 19 Byfeld Gardens, London	Drawing Title: 19 Byfeld Gardens - 006	Issue Date: 19.05.2015
						Client Name: Lokkei McBrinn	Scale: 1:50 at A3	Drawing Name: Rear Elevation Proposed