



Please note: drawings are only indicative / preliminary.
Exact layouts to be determined.
Contractor to liaise with Saunders Interiors prior to First fix plumbing/electrics or determination of any walls.

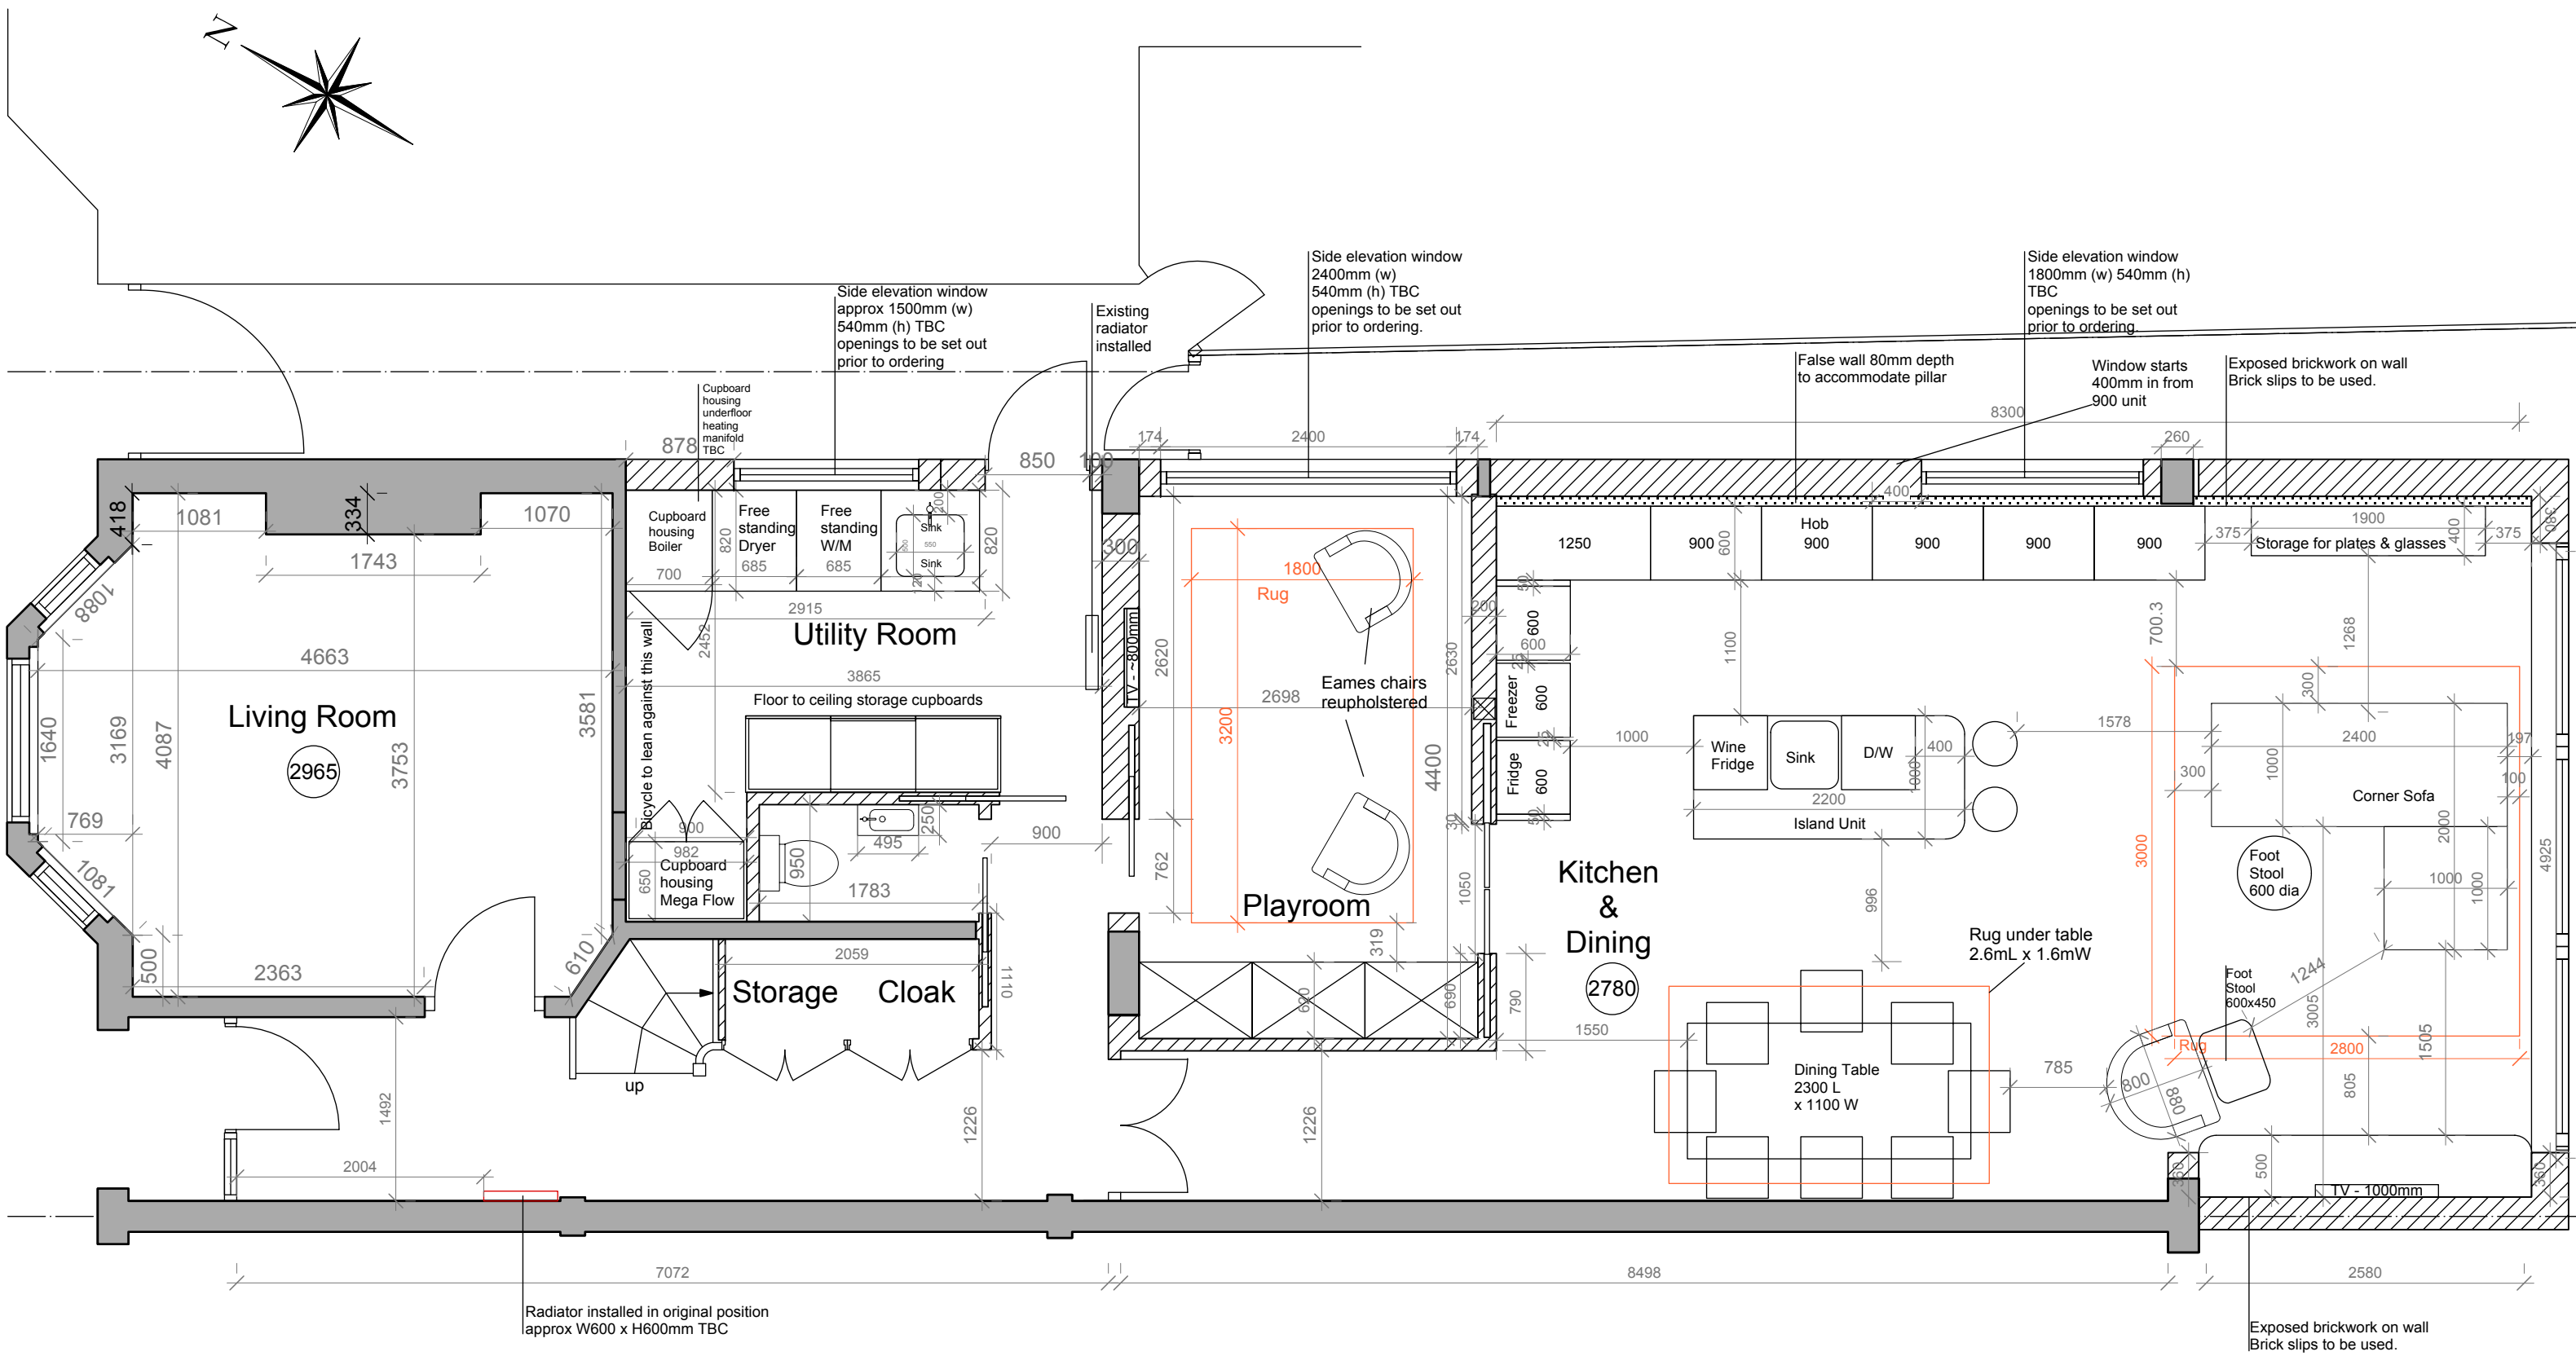


Rev Issue Status/Notes Date	Do not scale from this drawing. All dimensions must be checked on site by the contractors with Saunders Interiors. All dimensions in millimetres unless otherwise stated.	Key - - - - - Change of Ceiling Height = = = = = Party Wall // // // // // New Wall Fabric	Saunders Interiors Ltd tracey@saundersinteriors.co.uk 07717 841 640		Project Title: 12 Madrid Road, London SW13 9PD	Drawing Title: 12 Madrid Road -	Issue Date: 25.09.2015
			Client Name: Trish & Ian Barrigan	Scale: 1:50 at A3	Drawing Name: Ground Floor Furniture Plan Proposed	Rev: D	

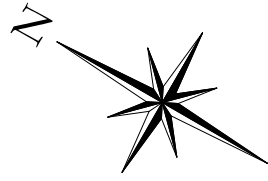

Please note: drawings are only indicative / preliminary.
 Exact layouts to be determined.
 Contractor to liaise with Saunders Interiors prior to First fix
 plumbing/electrics or determination of any walls.


Radiator in the bay window re-instated in original position.
 Radiator behind bathroom to be moved over to accommodate
 new position of entrance door to bathroom.

Widen wall by 150mm to accommodate superking bed
 Widen wall by 150mm to accommodate superking bed

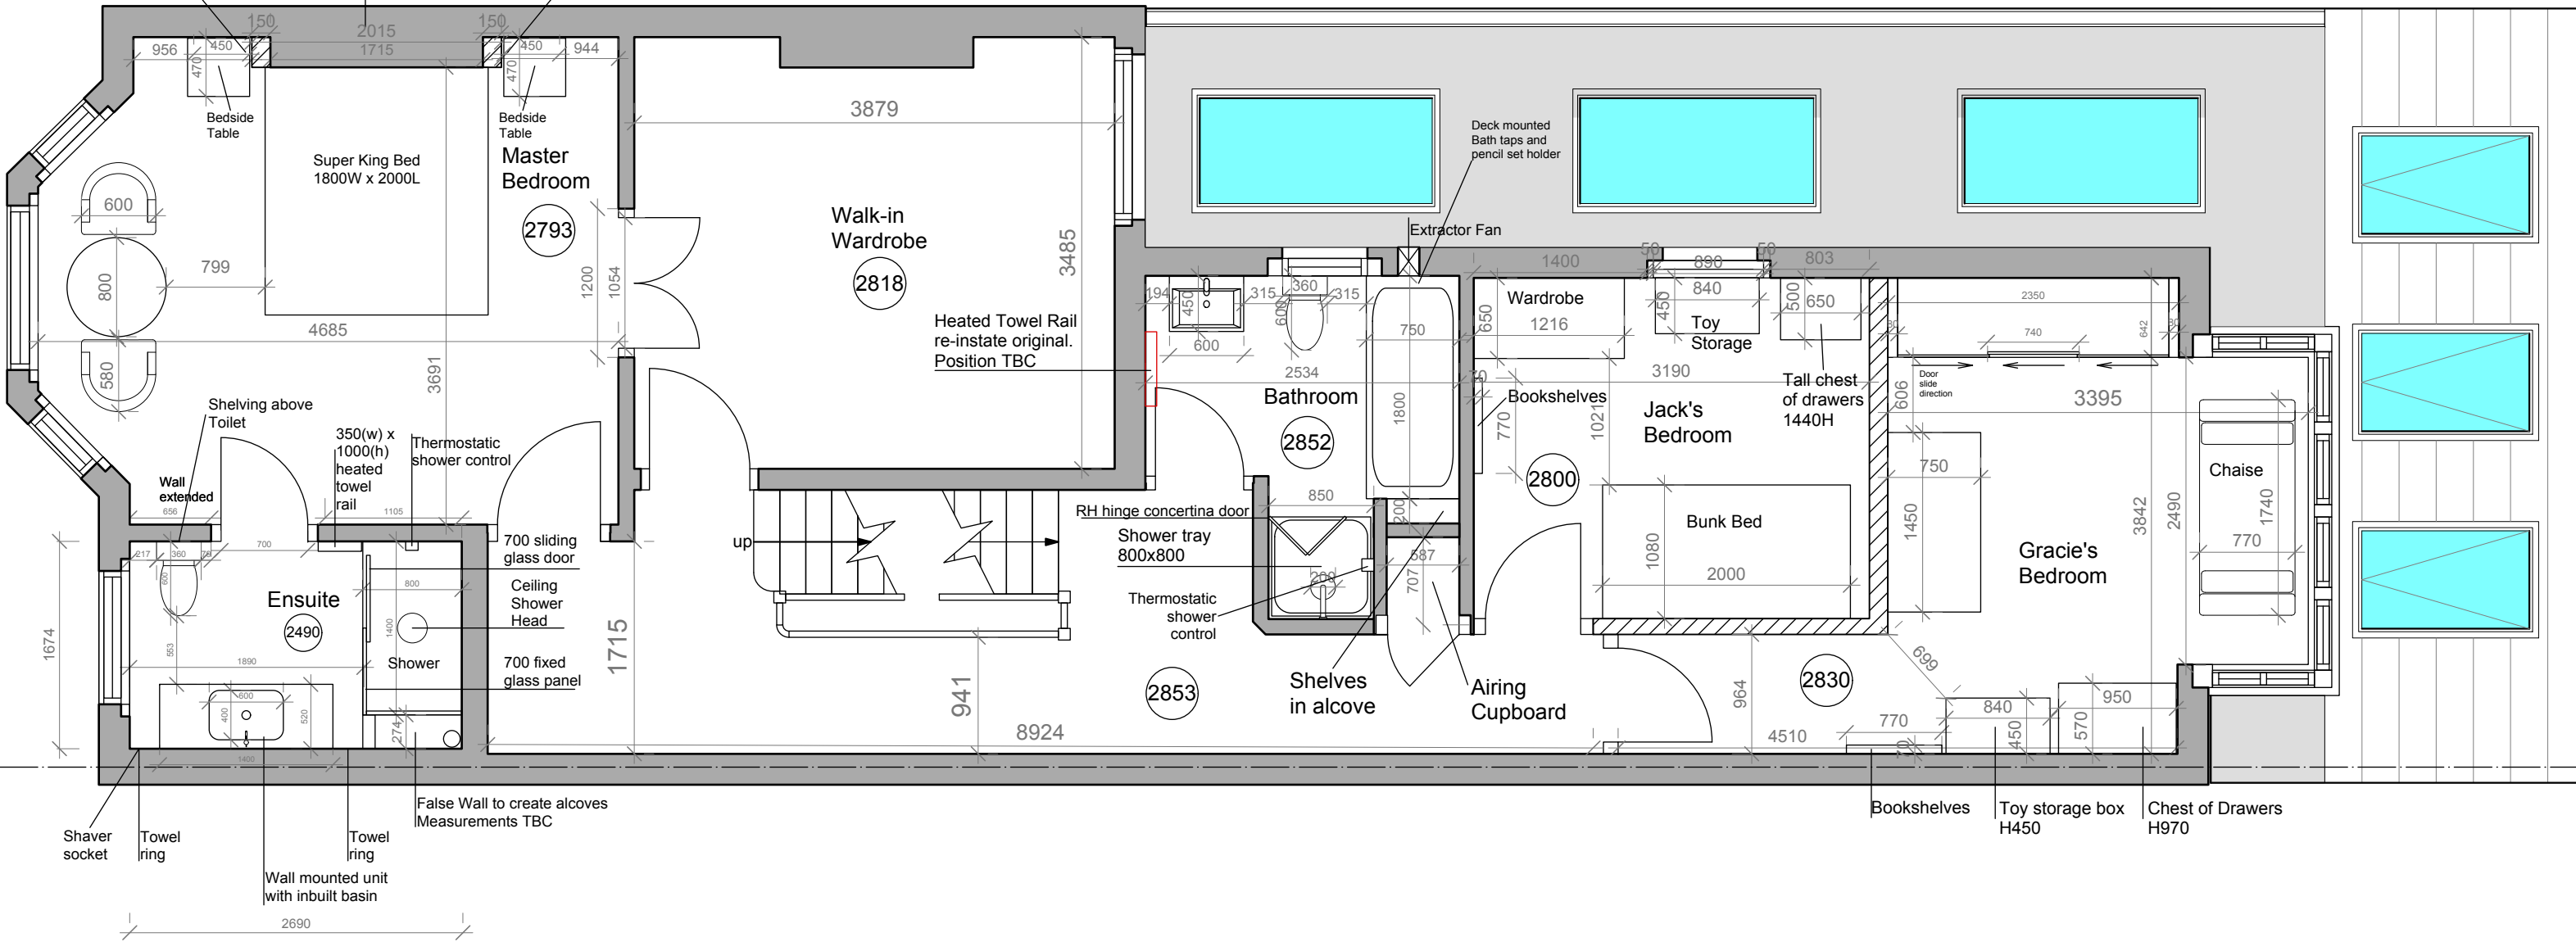

Metres

<table border="1"> <thead> <tr> <th>Rev</th> <th>Issue Status/Notes</th> <th>Date</th> </tr> </thead> <tbody> <tr> <td> </td> <td> </td> <td> </td> </tr> </tbody> </table>	Rev	Issue Status/Notes	Date				<p>Do not scale from this drawing. All dimensions must be checked on site by the contractors with Saunders Interiors. All dimensions in millimetres unless otherwise stated.</p>	<p>Key</p> <ul style="list-style-type: none"> ----- Change of Ceiling Height ----- Party Wall ▨ New Wall Fabric 	<p>Saunders Interiors Ltd tracey@saundersinteriors.co.uk 07717 841 640</p>		<p>Project Title: 12 Madrid Road, London SW13 9PD</p>	<p>Drawing Title: 12 Madrid Road - 002</p>	<p>Issue Date: 25.09.2015</p>
	Rev	Issue Status/Notes	Date										
<p>Client Name: Trish & Ian Barrigan</p>		<p>Scale: 1:50 at A3</p>	<p>Drawing Name: First Floor Furniture Plan Proposed</p>		<p>Rev: D</p>								

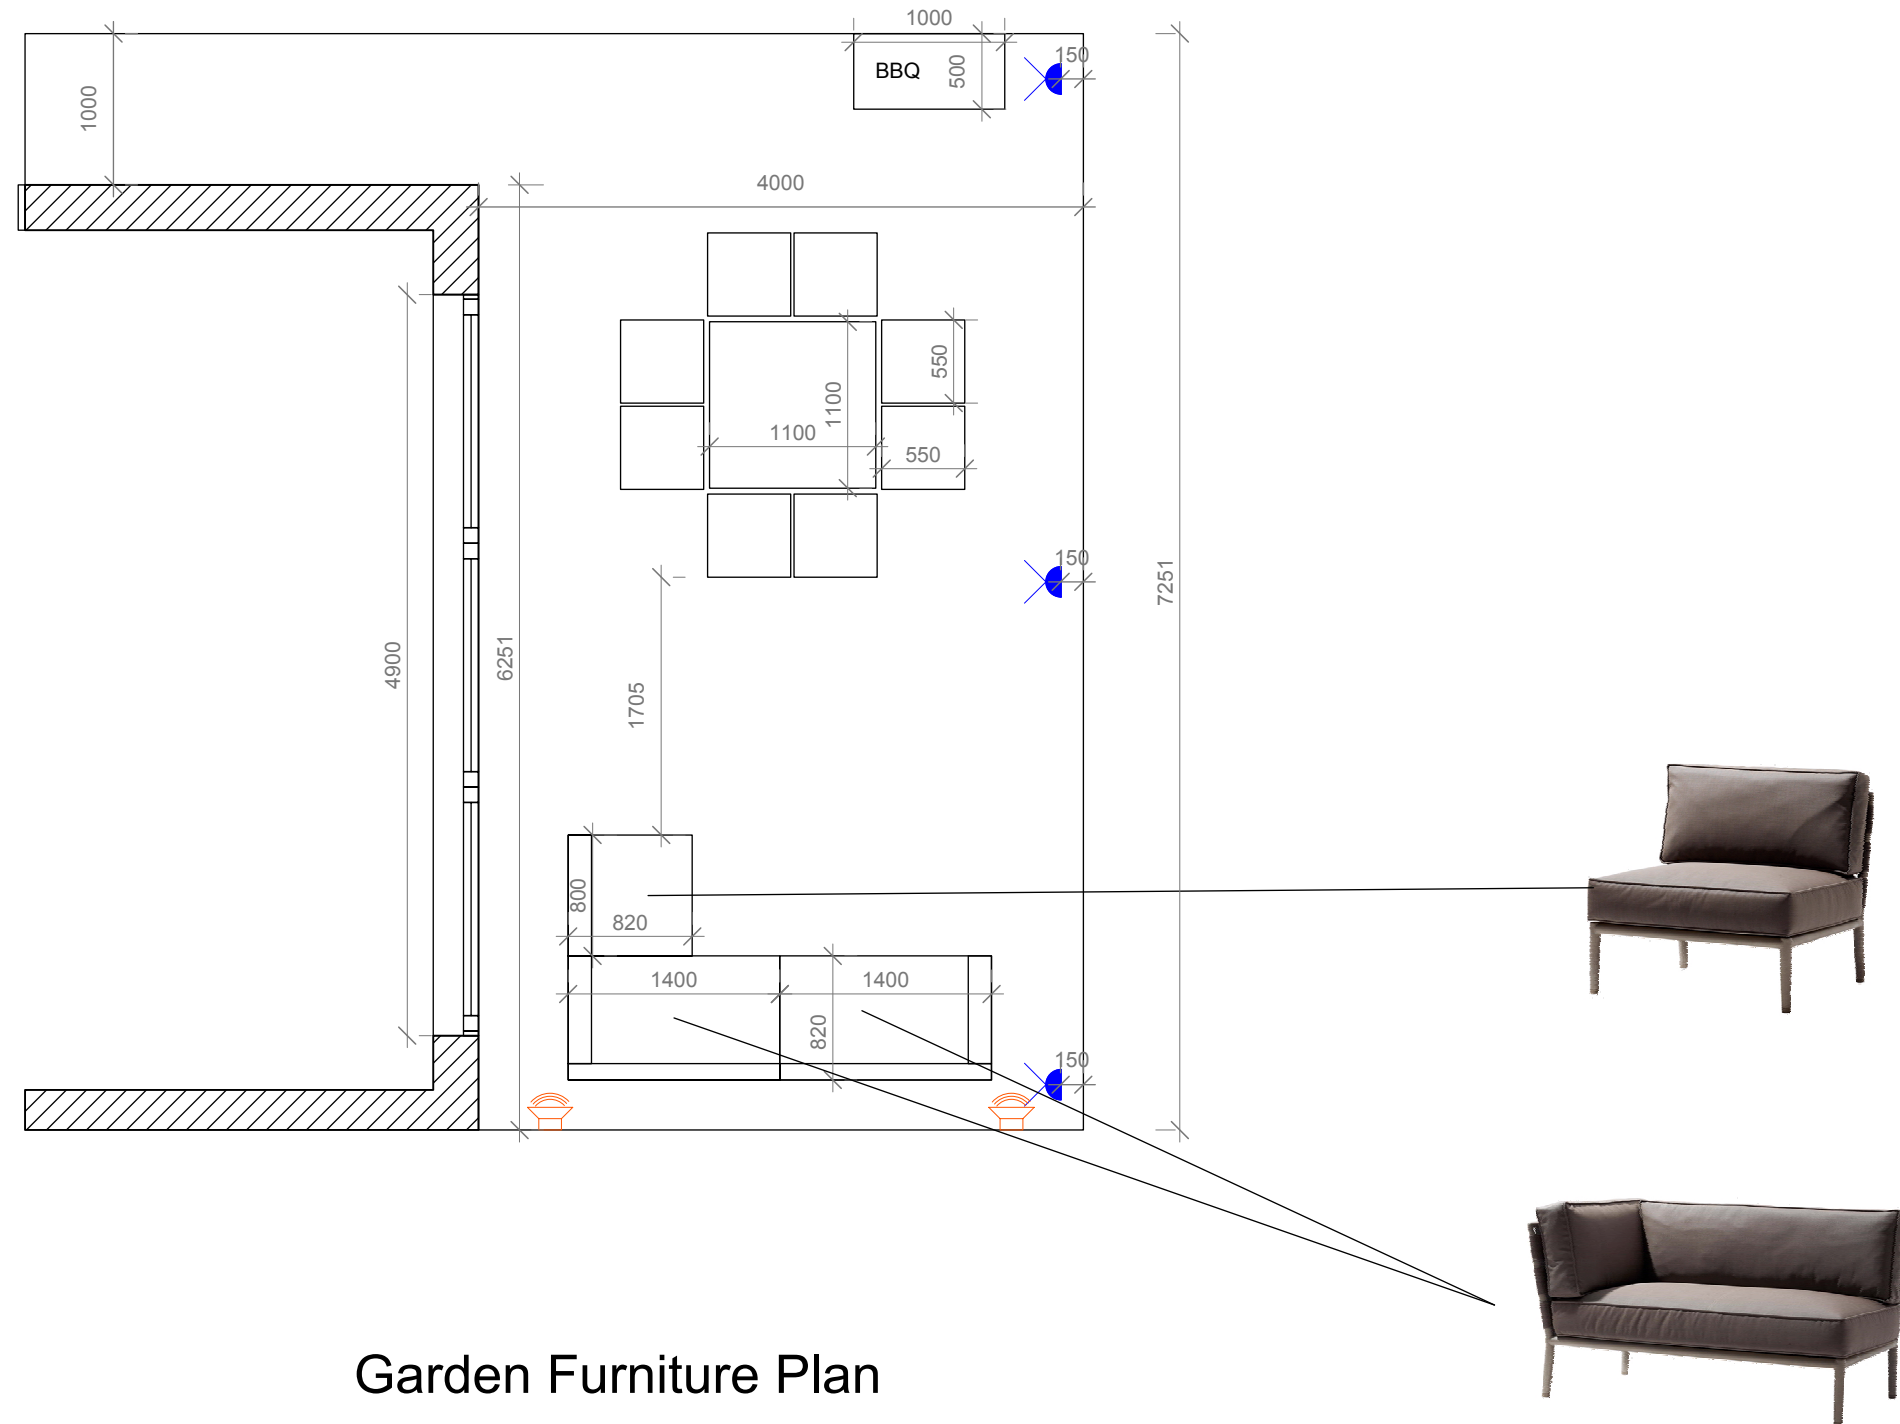

Garden Furniture Plan

Rev	Issue Status/Notes	Date	<p>Do not scale from this drawing. All dimensions must be checked on site by the contractors with Saunders Interiors. All dimensions in millimetres unless otherwise stated.</p>	<p>Key</p> <p>..... Change of Ceiling Height</p> <p>----- Party Wall</p> <p>▨ New Wall Fabric</p>	<p>Saunders Interiors Ltd tracey@saundersinteriors.co.uk 07717 841 640</p>	Project Title: 12 Madrid Road, London SW13 9PD	Drawing Title: 12 Madrid Road -	Issue Date: 25.09.2015
						Client Name: Trish & Ian Barrigan	Scale: 1:50 at A3	Drawing Name: Garden Furniture Plan Proposed